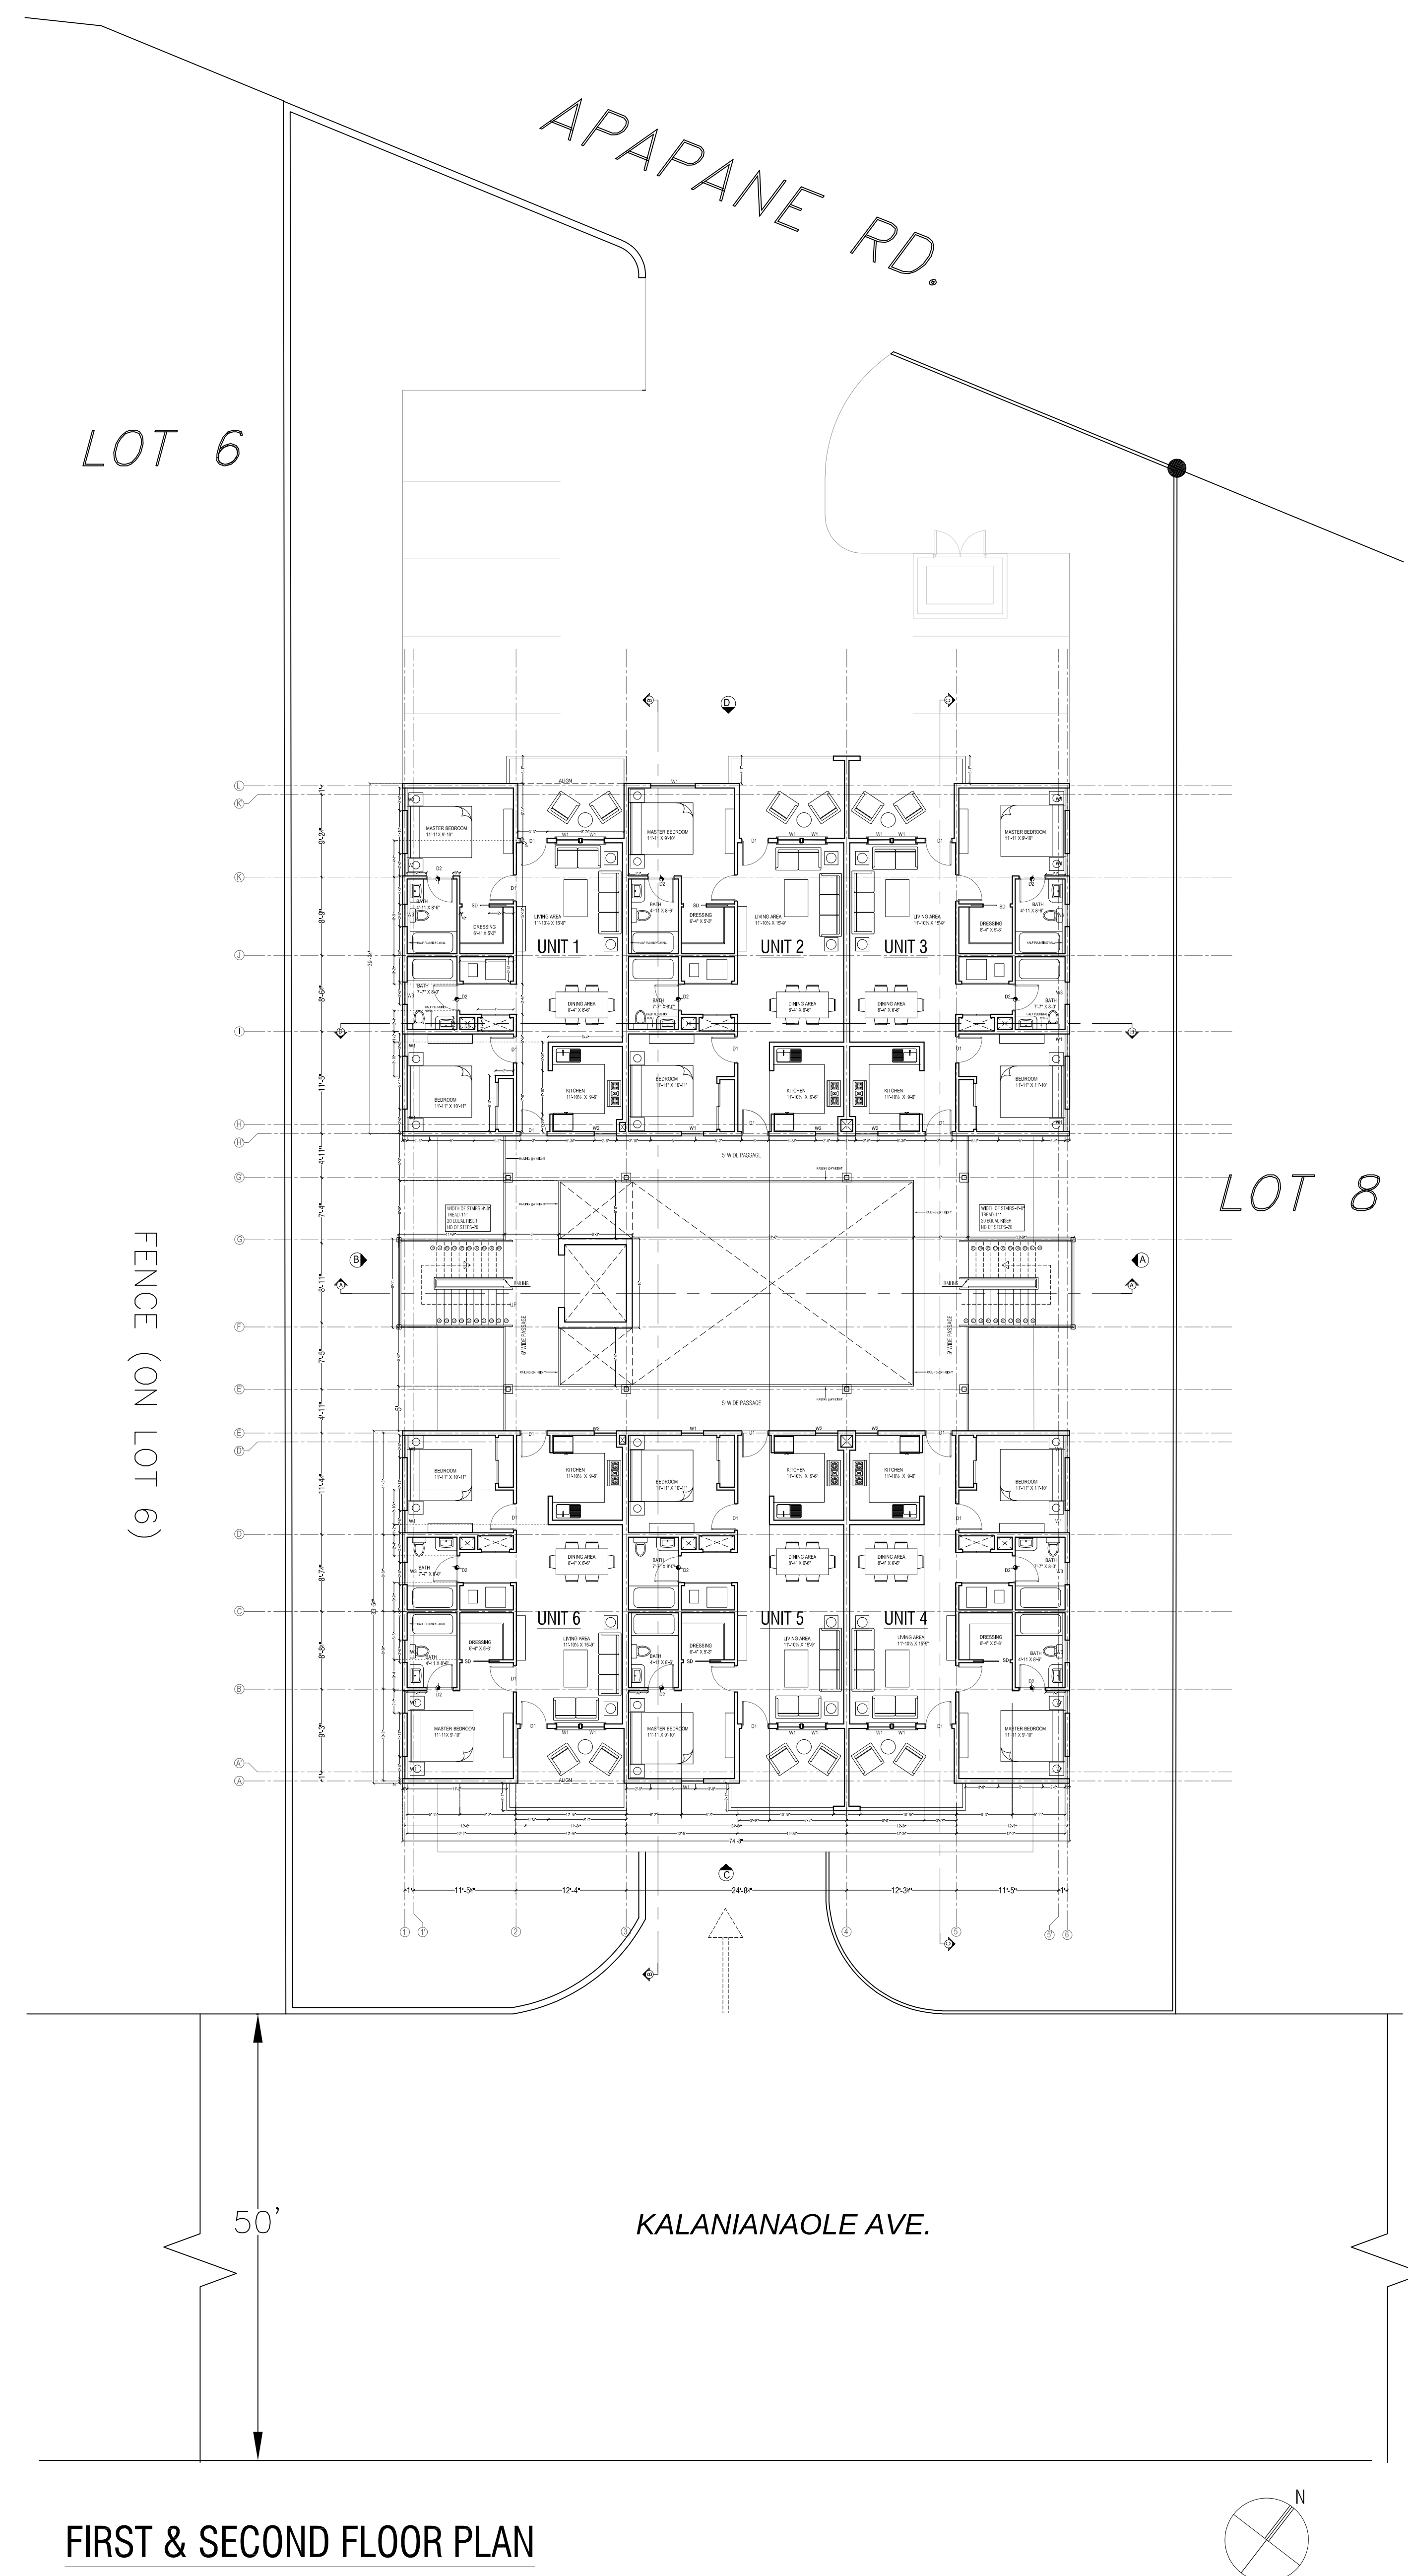
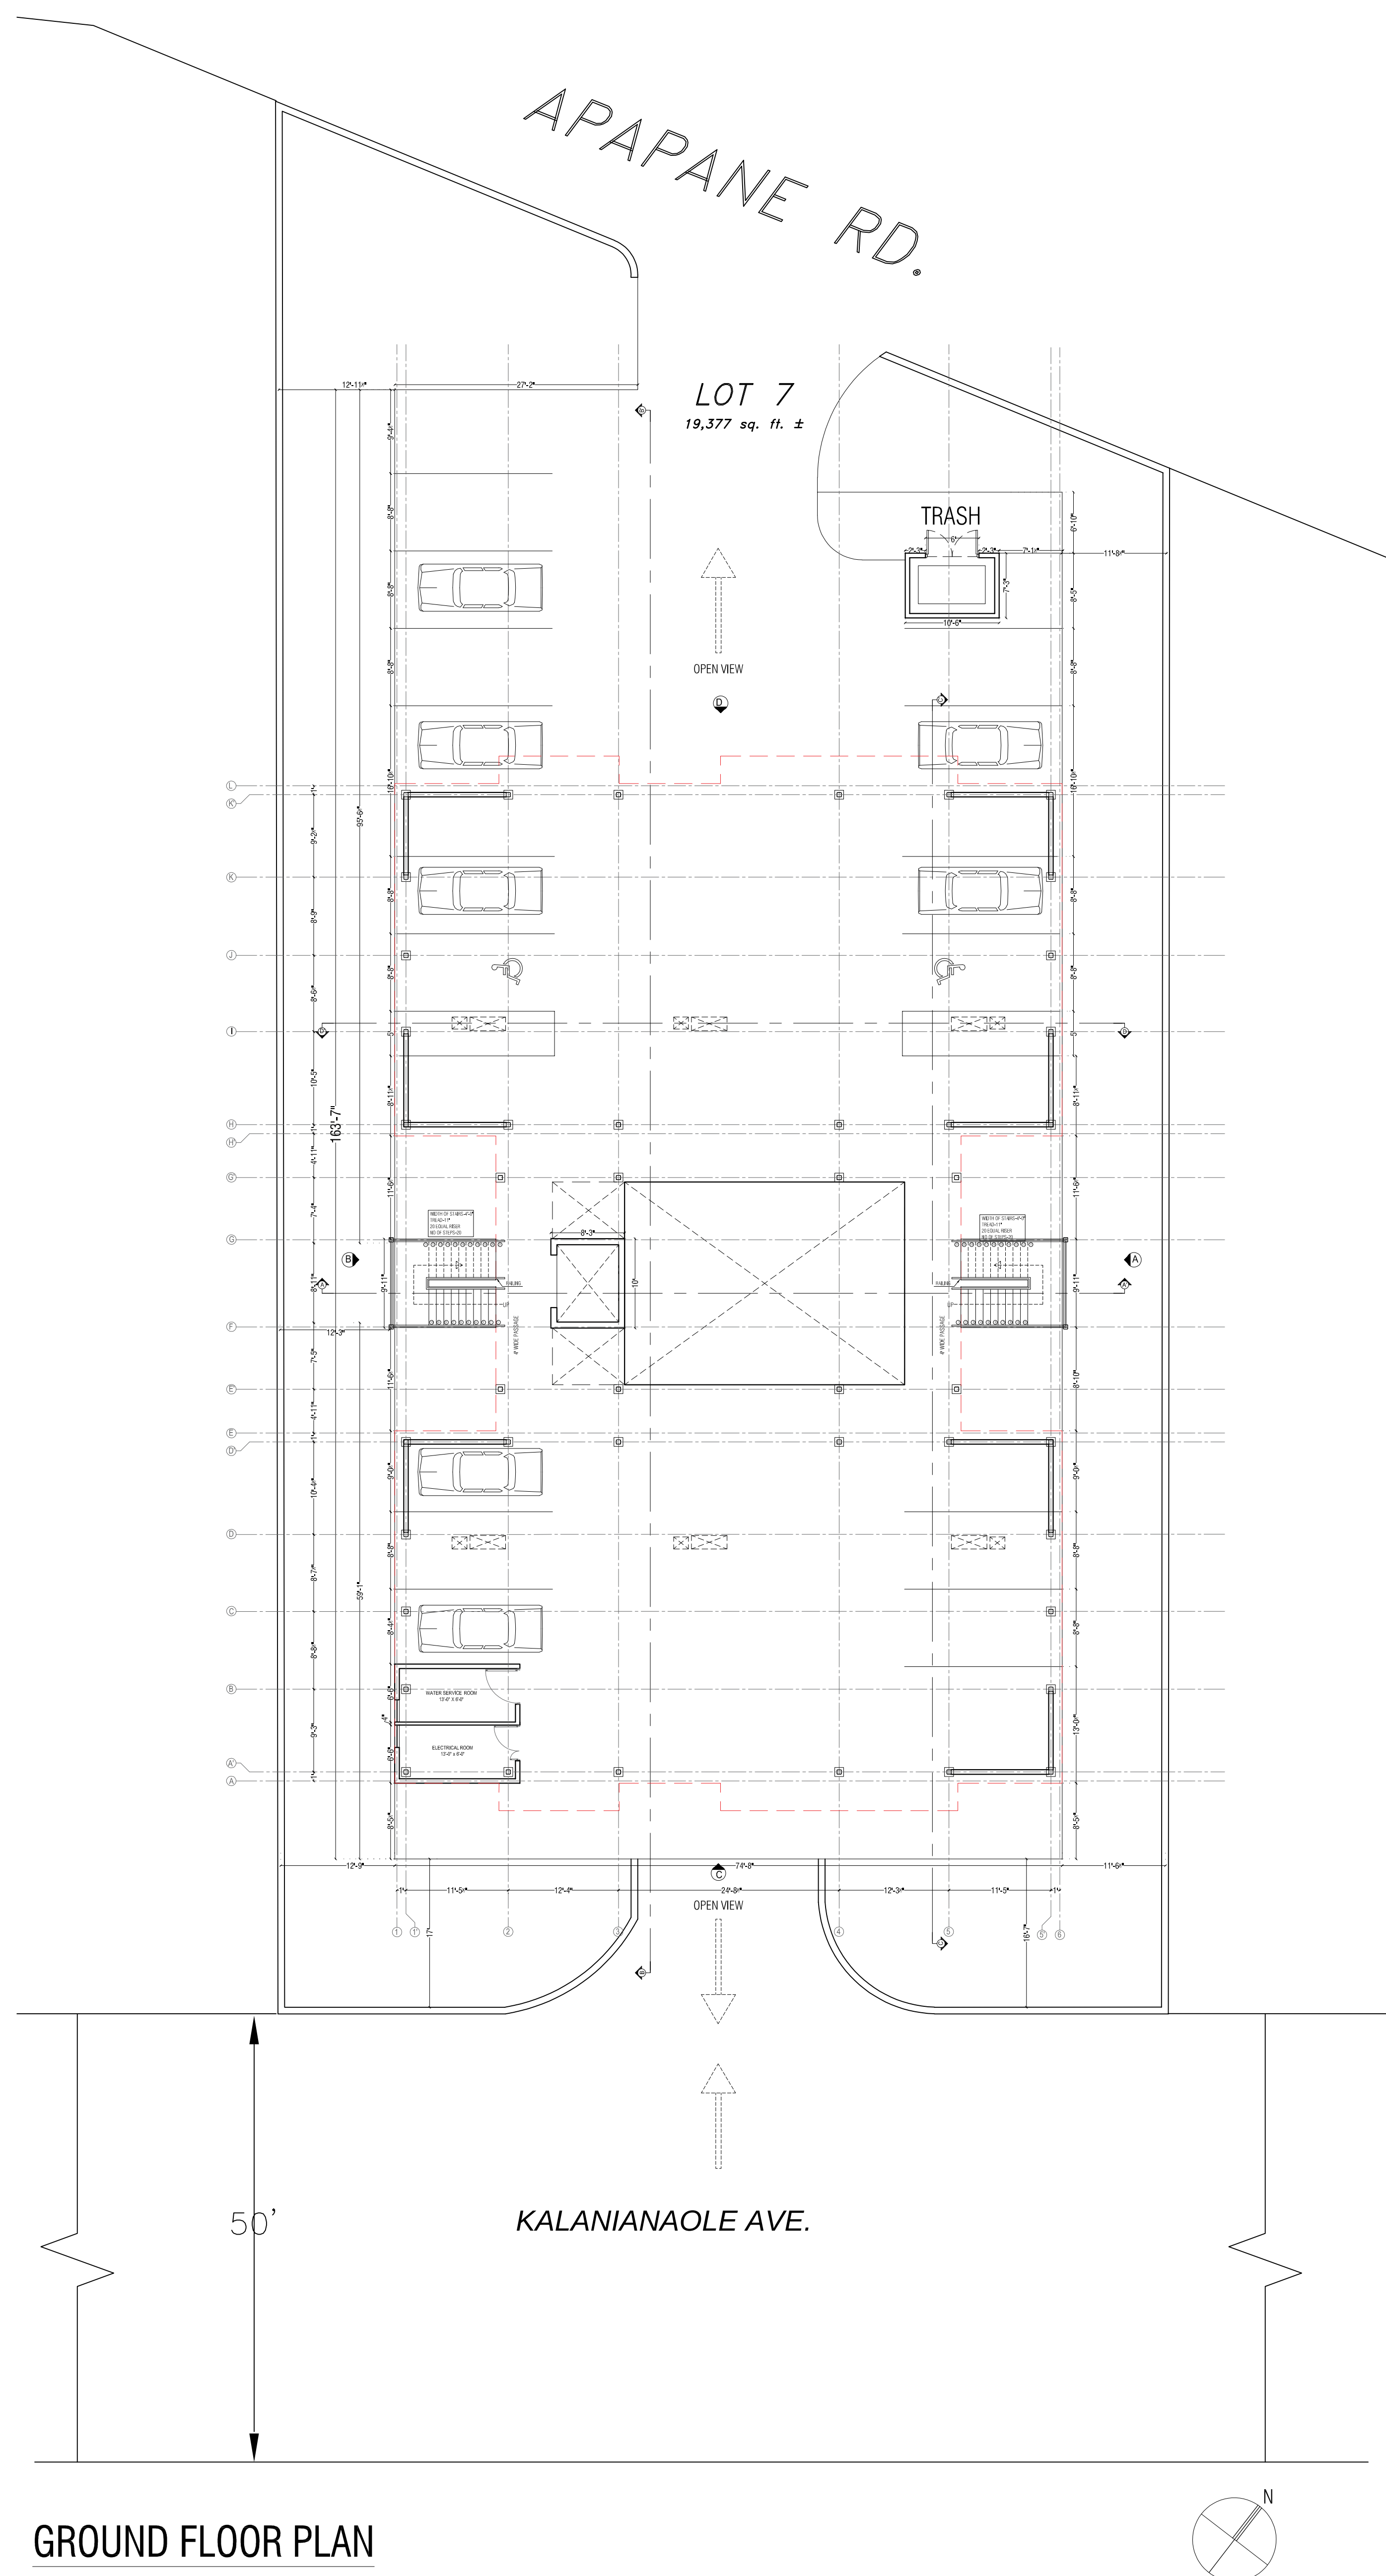


[illegible]

HAWAII MULTI FAMILY BUILDING

SOUTH HILO,
HAWAI'I, ISLAND & COUNTY HAWAI'I

GROUND, FIRST &
SECOND FLOOR PLAN

Project Number	21000.02
----------------	----------

Date	08/24/21
------	----------

Drawn By	PS
----------	----

Checked By	MM
------------	----

A-101

Scale	$3/32" = 1'-0"$
-------	-----------------