
Figure 1 Site Plan

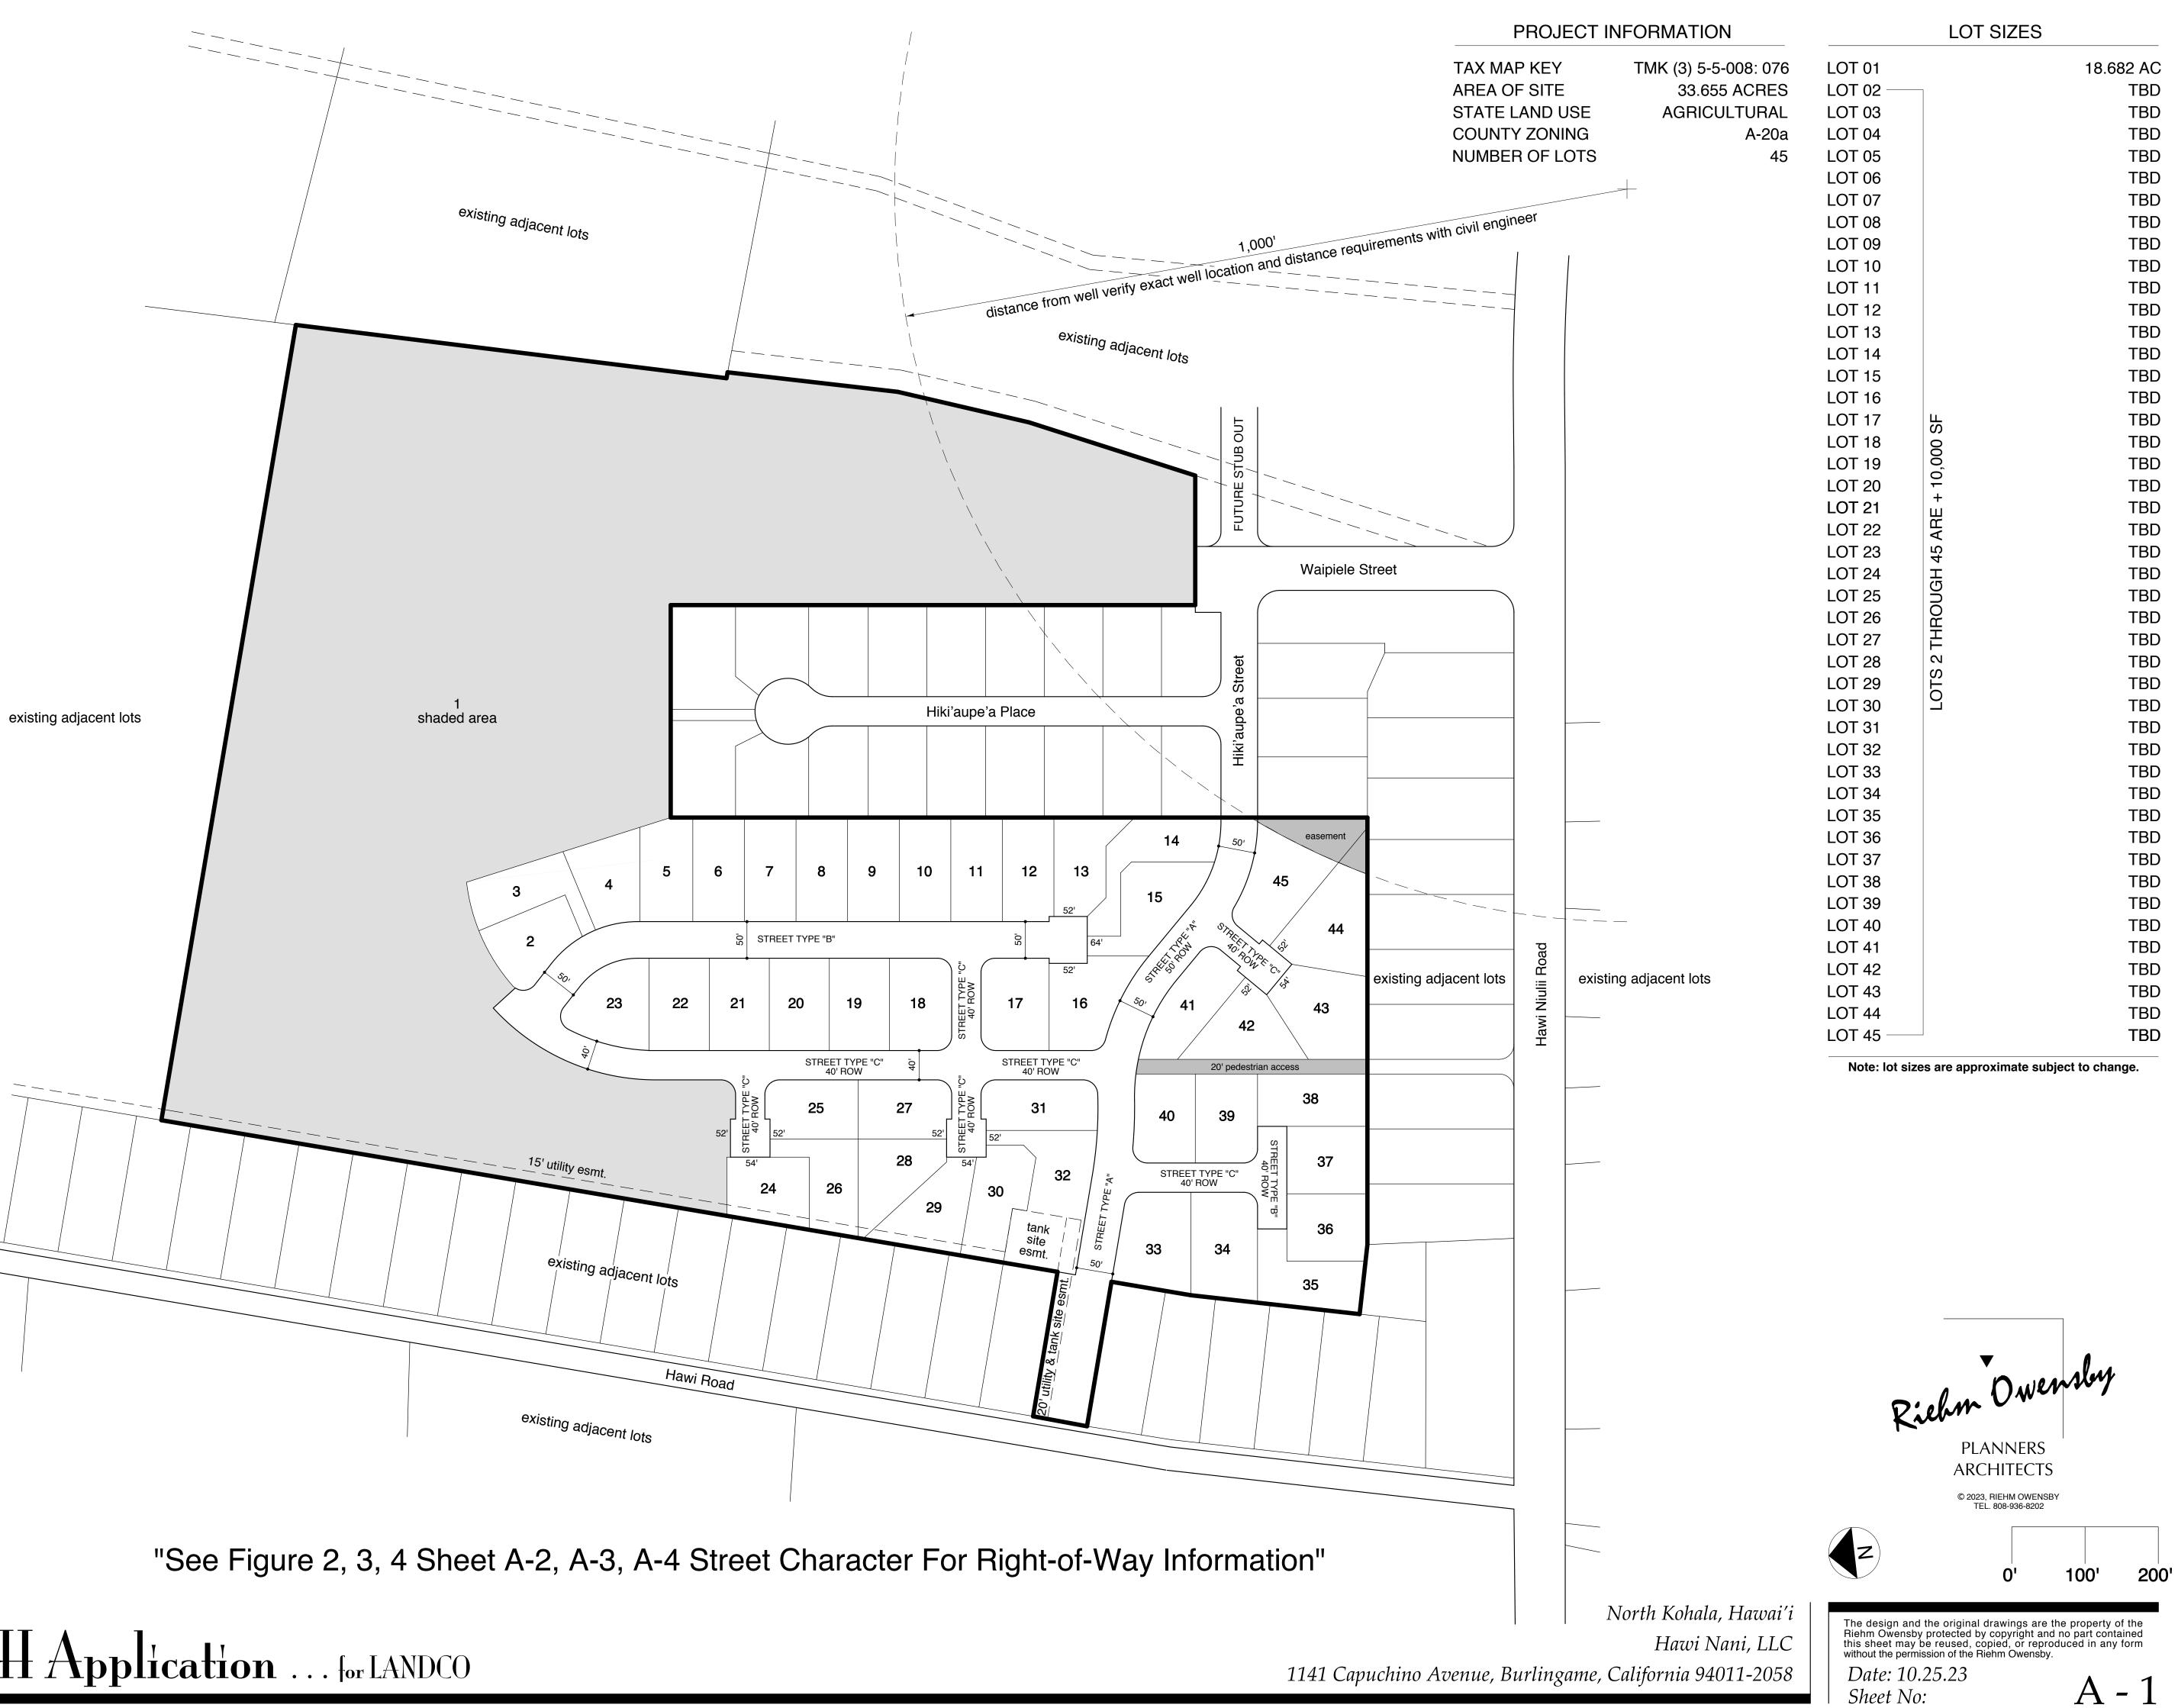

Hawi Nani – 201H Application ... for LANDCO